



bright  **condos**
BRIGHT CONDO-RESIDENCES CORP.
 2011 Camino Real Blvd., No. 49 SCL, Manhattan, San Jose, CA 95128
 San Jose, CA 95128
 Tel: (415) 425-9880 Fax: (415) 425-9888

BRIGHT FAMILY CONDO-APARTELLE
 #60 SCL SANTIAGO STREET COR SCL, PALLOS,
 BOY, LANGING HANIDA, D.C.

OWNER


CONTENTS:

REMARKS

RELEASED

DATE ISSUED
 9/30/08

A-6

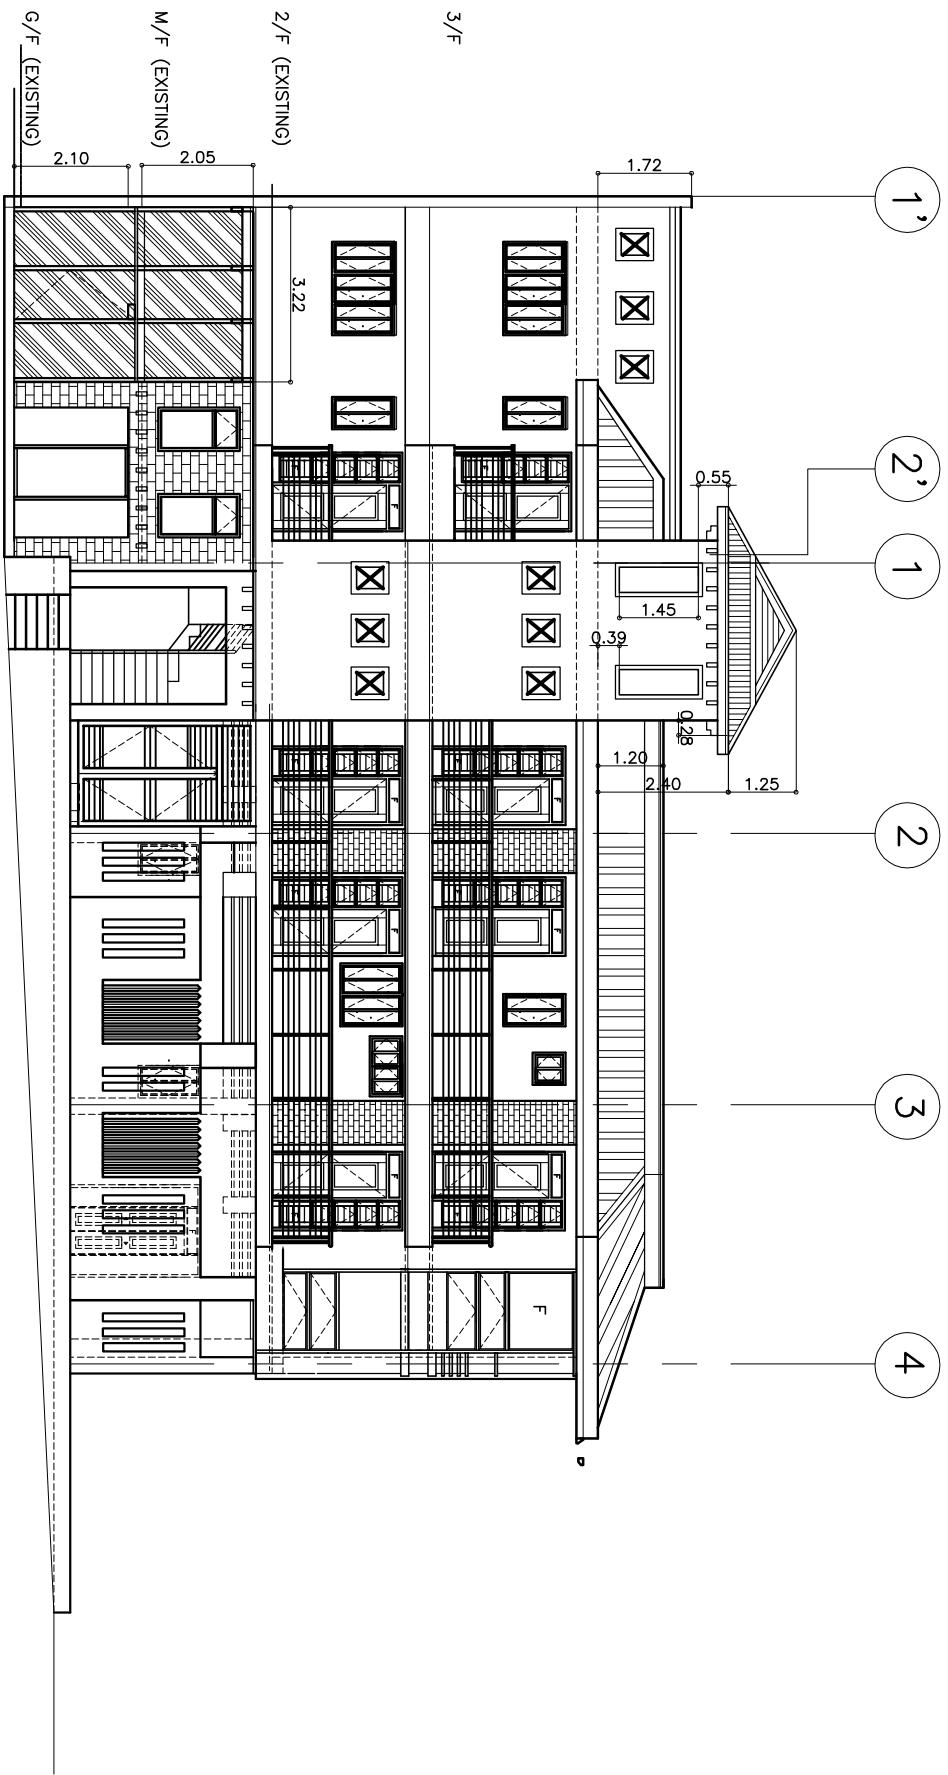

A FRONT SIDE ELEVATION
A-3 SCALE 1:100 MTS